



KEY

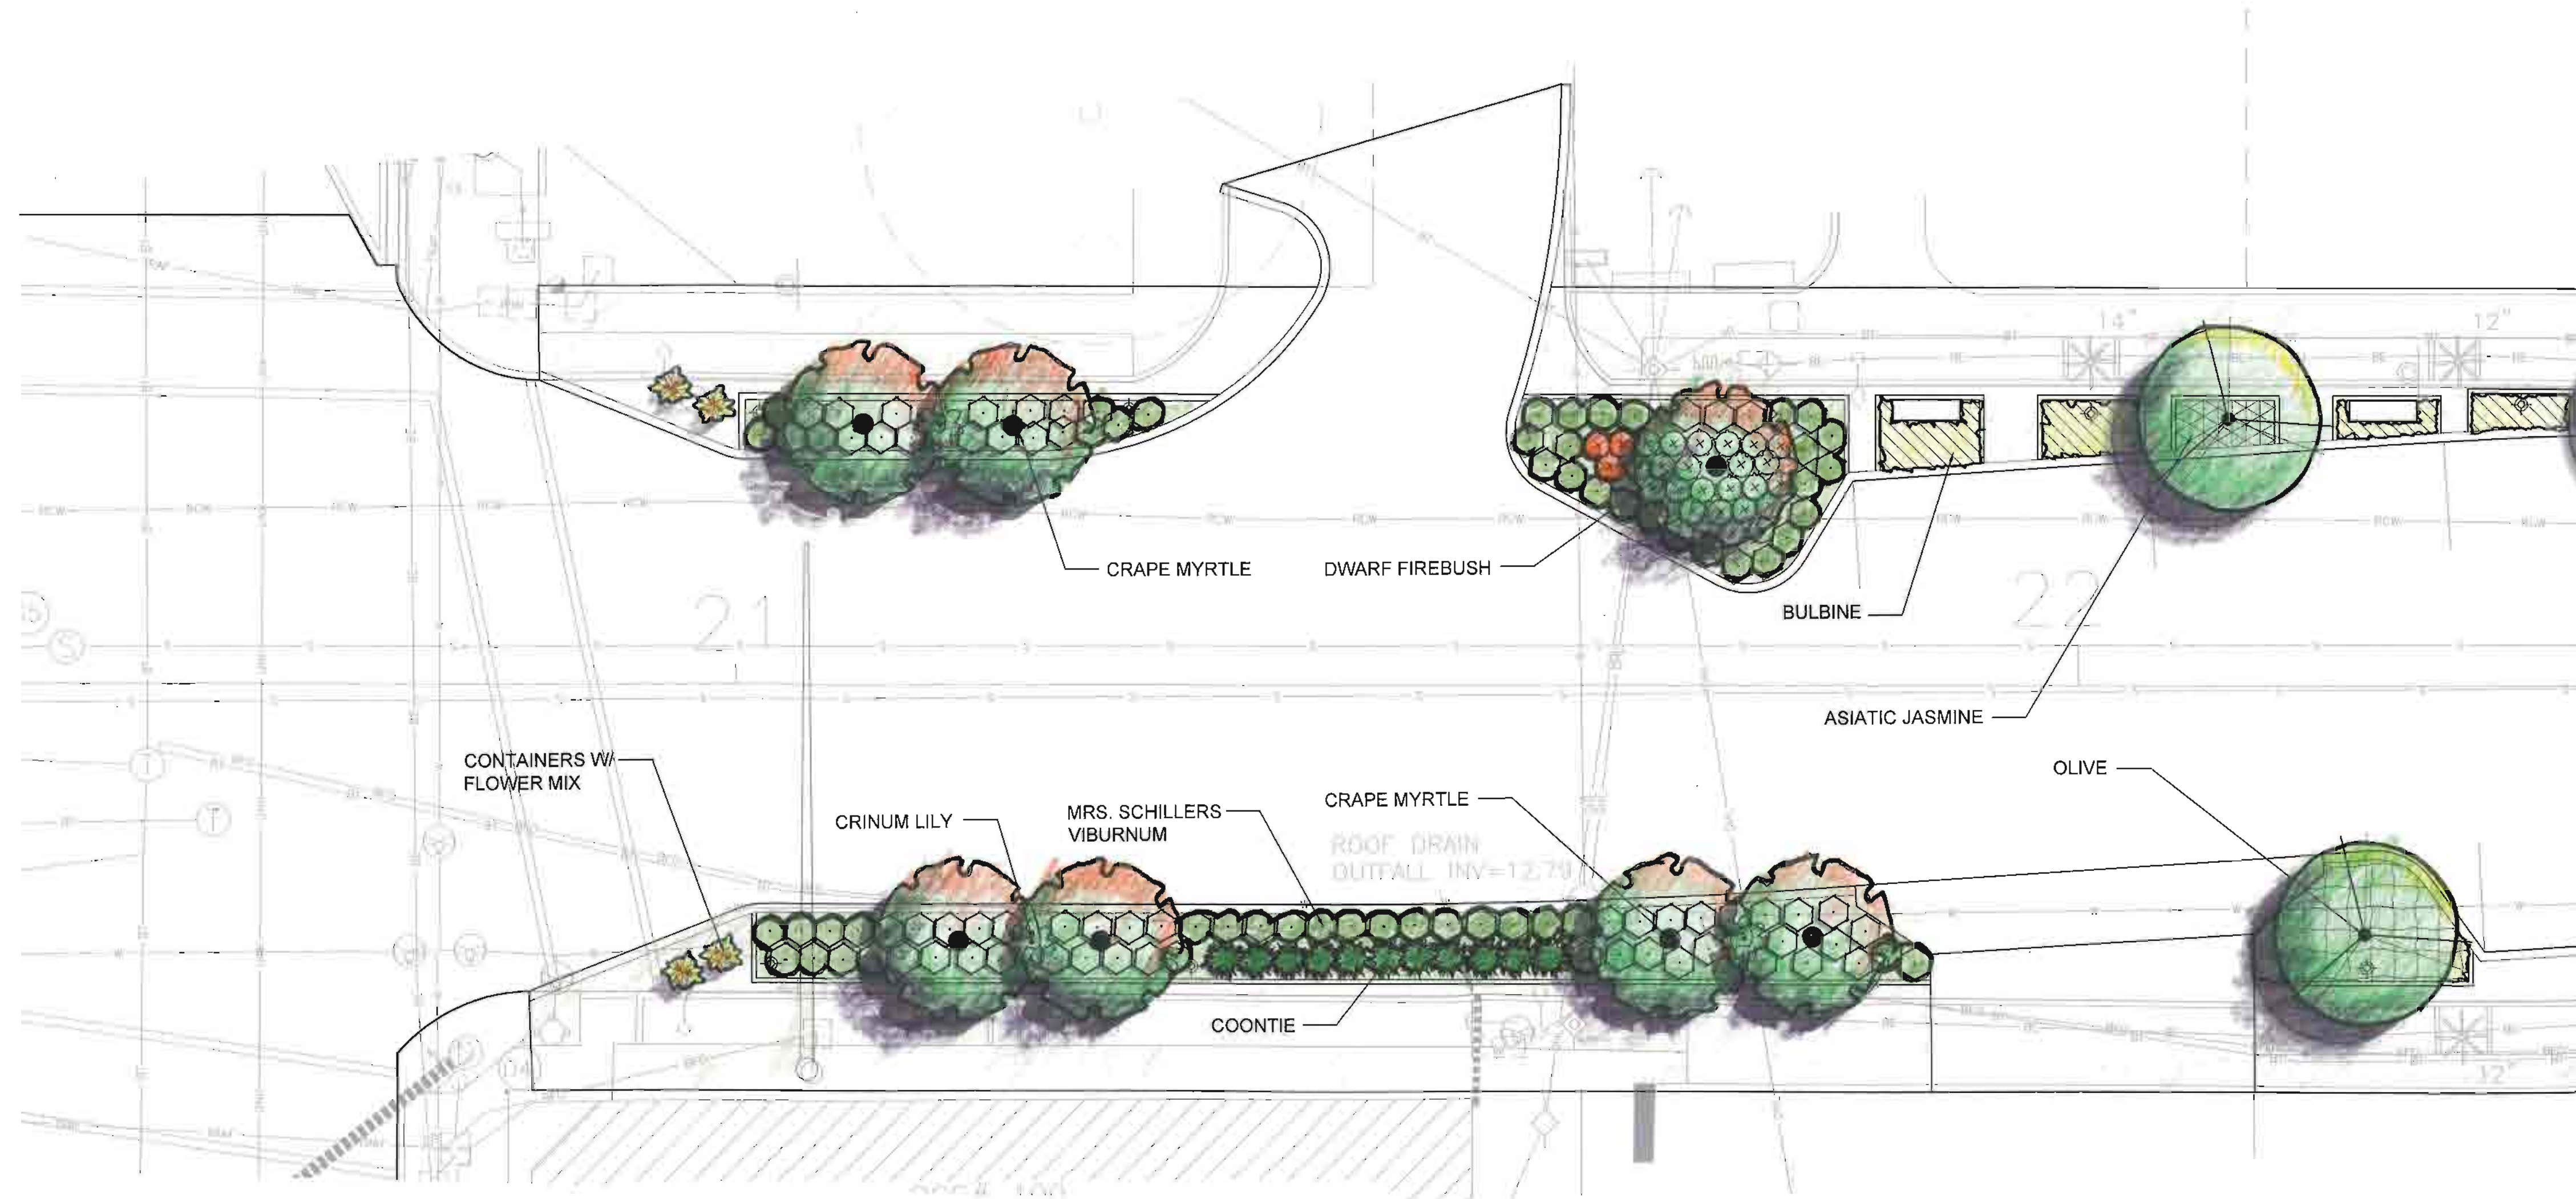

LEMON STREET Tarpon Springs, Fl.

AREA 3 PLANTING PLAN

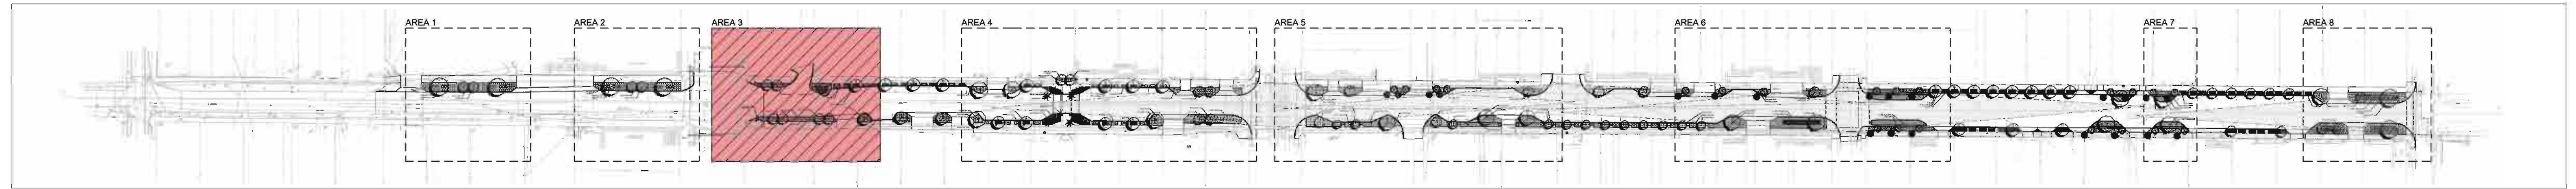