



KEY

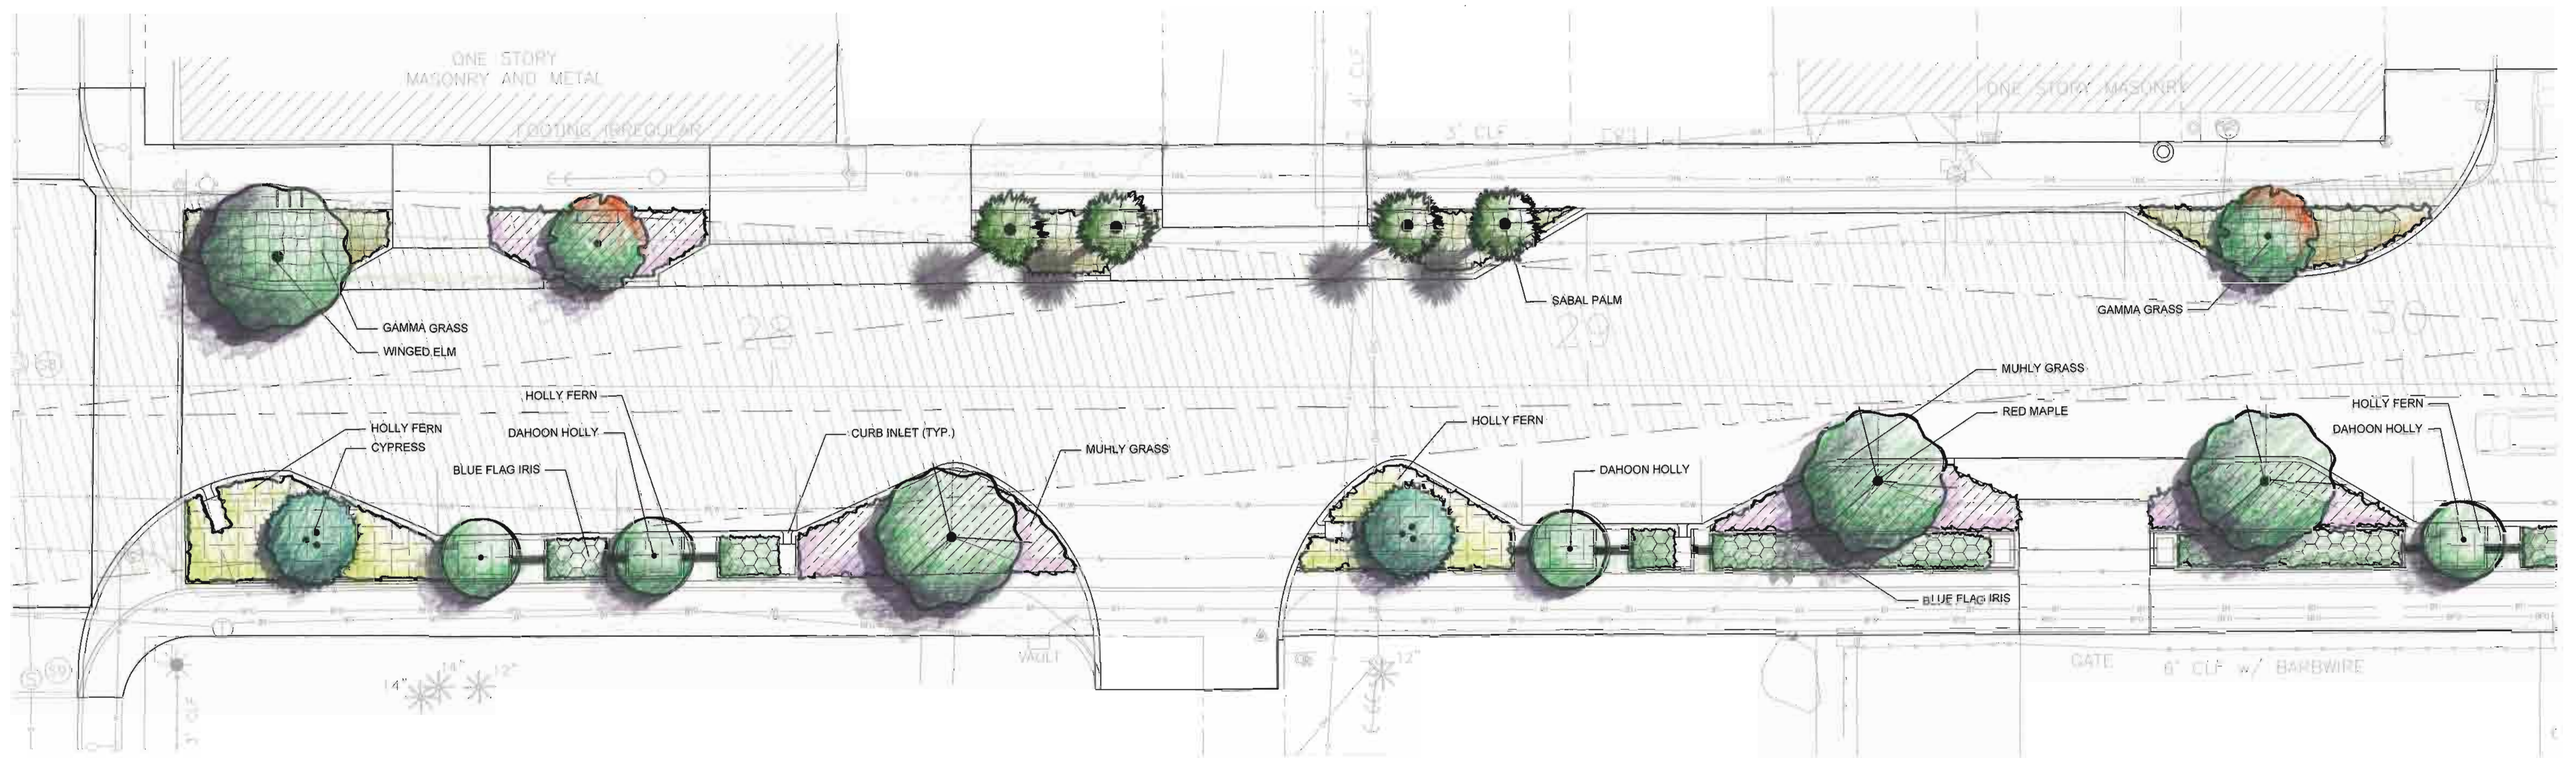

LEMON STREET
Tarpon Springs, Fl.

AREA 5 PLANTING PLAN

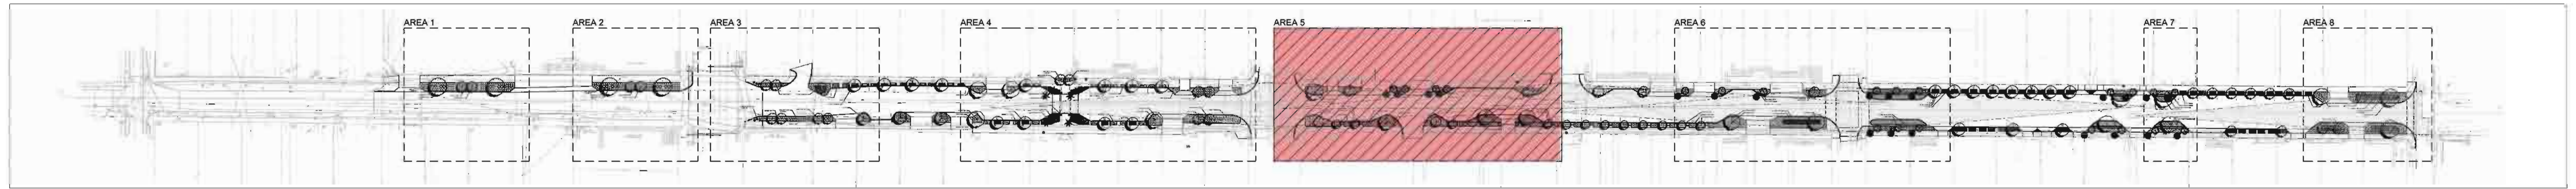